


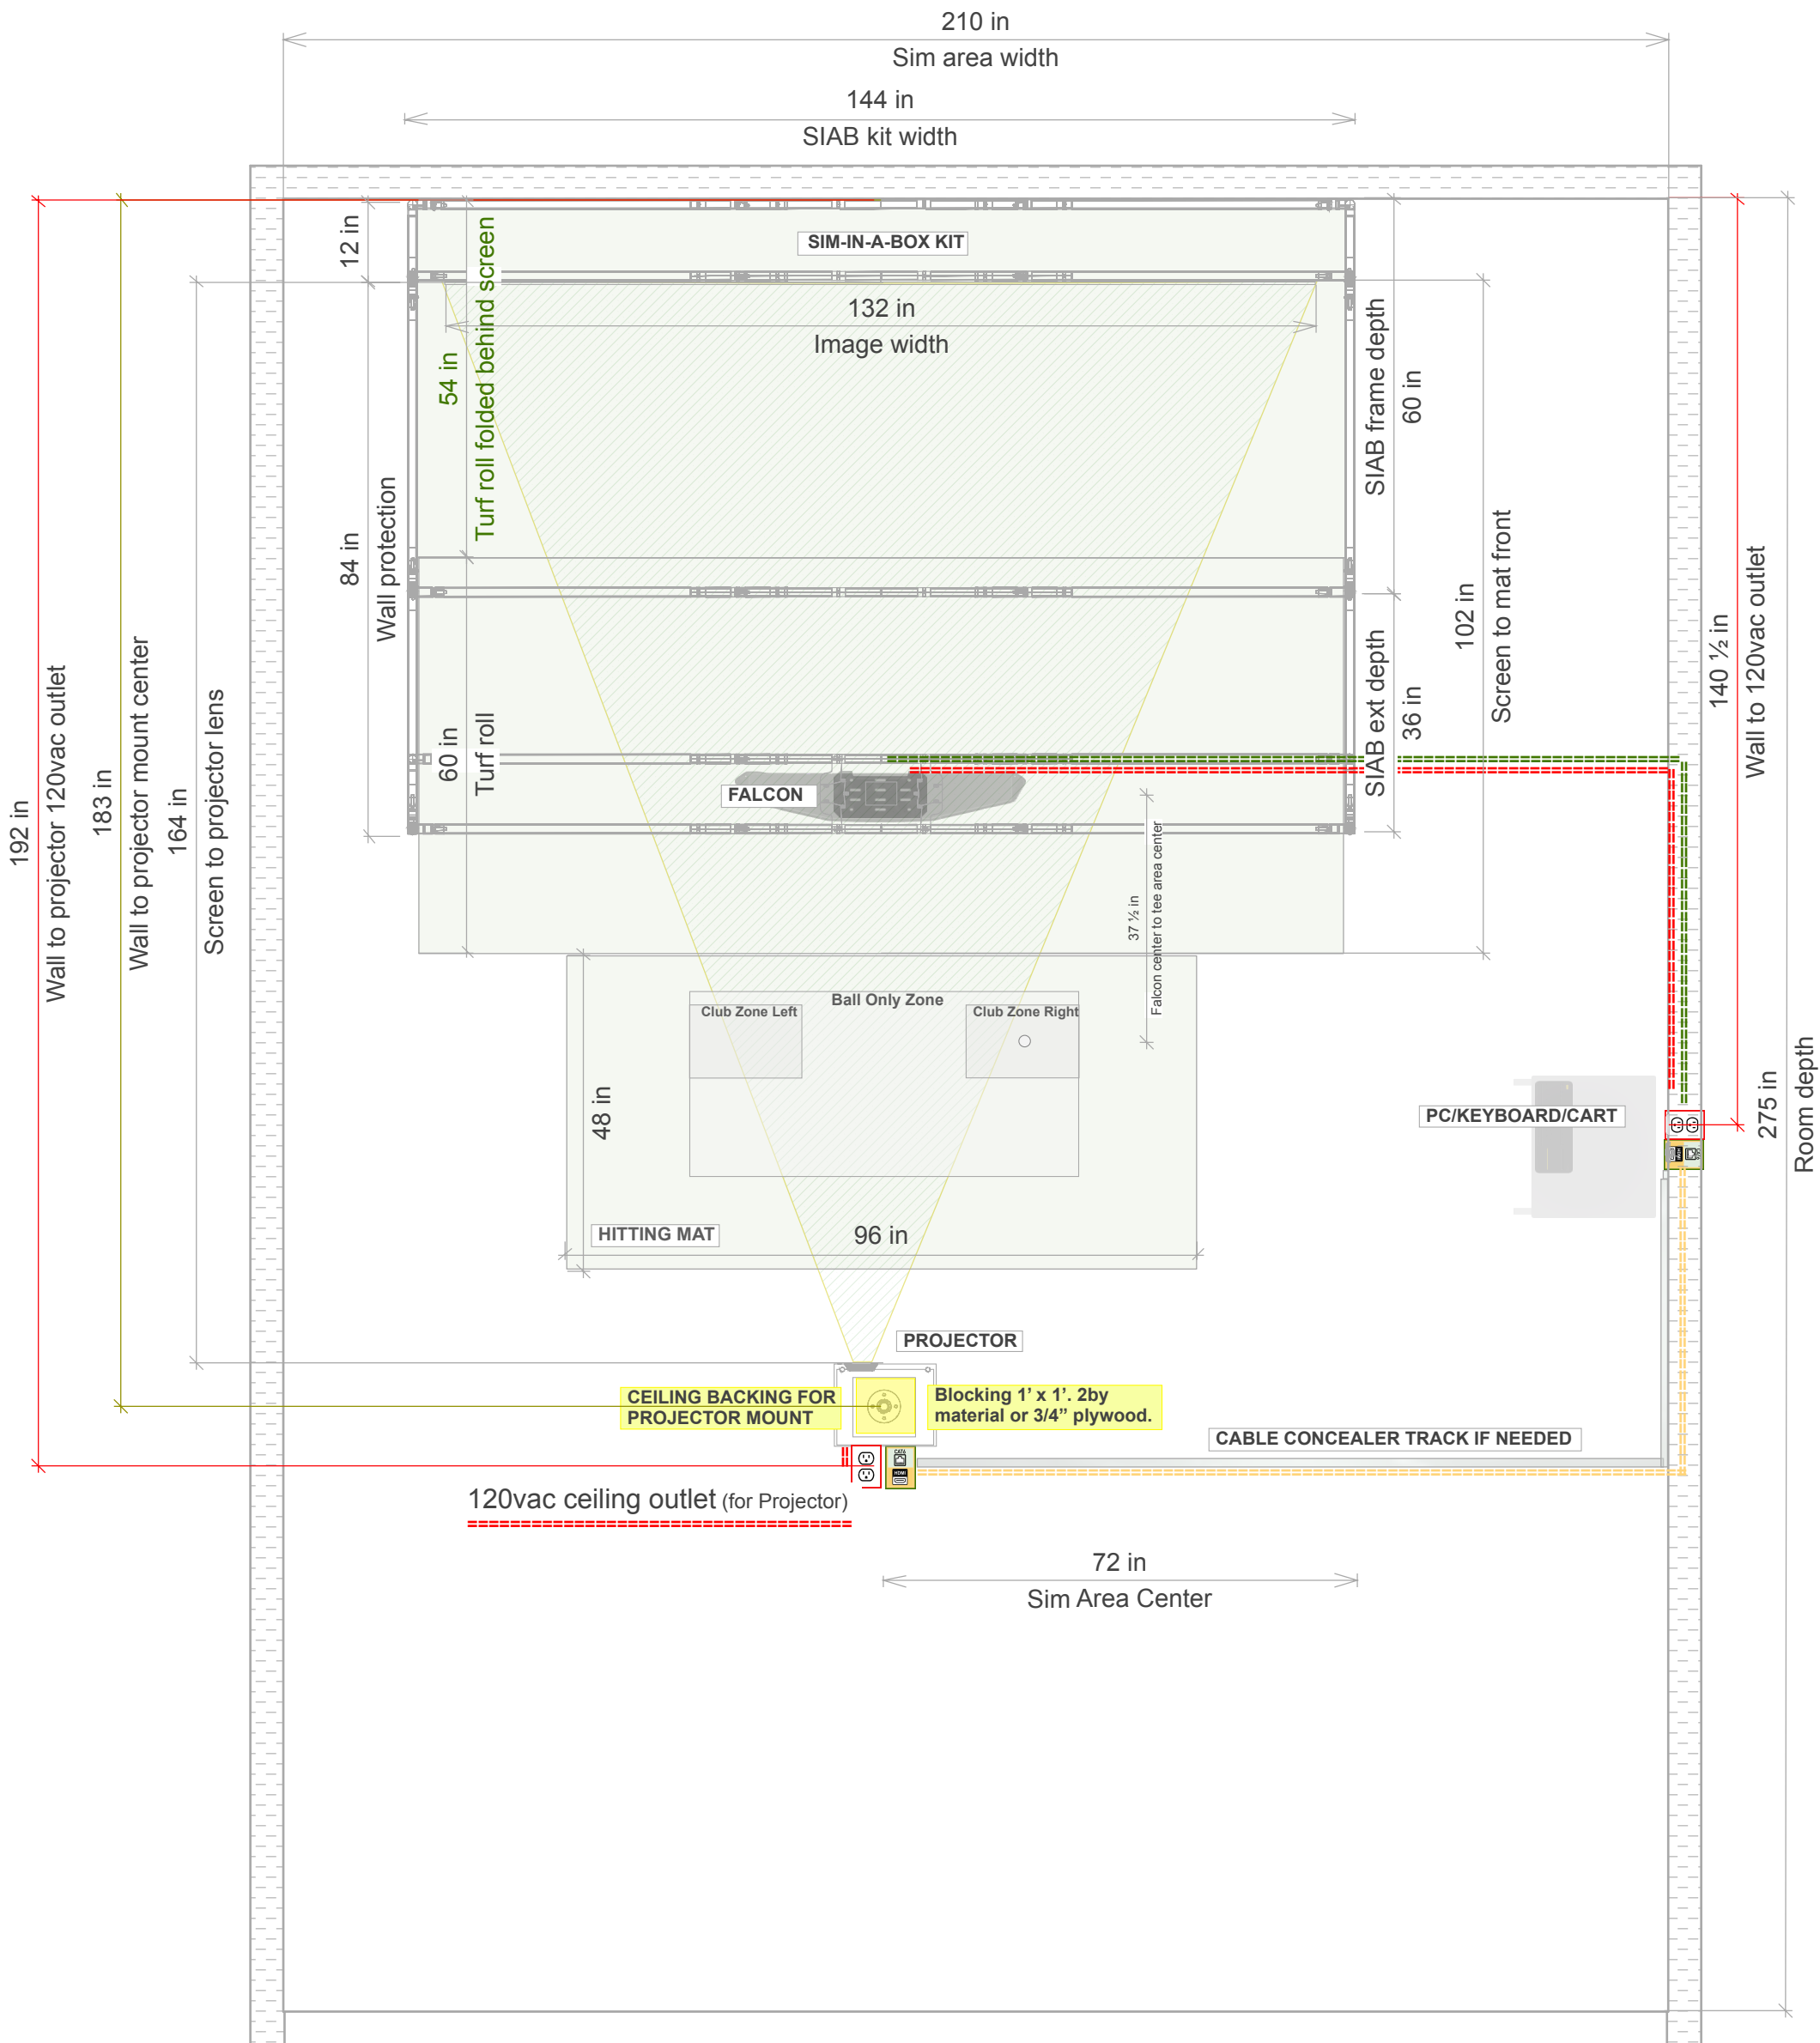

SIAB UNIVERSAL 12'w Falcon Design

Floor Plan - V. 10-24-25

16:10 Adjusted Viewable Image:

90"h x 132"w (width pulled in to match screen size)
Projected from 164" @ 110"h
Eiki EK-380U
Sim space 120"h x 210"w

CAT6 Data & Power Run: (Falcon to PC)

CAT6 cable runs from the back of the Falcon across the top and down the side of the SIAB frame extension and across the floor to PC

Projector Video Signal: (projector to PC)

HDMI cables to PC location in cable concealer tracks **or** 1.5" conduits w/ pullstring

Projector Mount: Threaded 1.5" flange & closed nipple 1.5" rigid pipe, direct mount to ceiling, centered to screen.

120vac ceiling outlet (for Projector)

120vac wall outlet (for PC on cart)